

407-298-4470
www.halliday.com




SERIES WIR ACCESS DOOR


(CHANNEL FRAME REGULAR)

STANDARD FEATURES


- AUTO-LOCK STAINLESS STEEL HOLD OPEN ARM WITH RELEASE HANDLE
- STAINLESS STEEL HINGES AND ATTACHING HARDWARE
- NON-CORROSIVE LOCKING BAR AND HANDLE
- CHANNEL FRAME
- SINGLE LEAF CONSTRUCTION
- 300 LBS. PER SQ. FT. LOAD RATING
- 10 YEAR WARRANTY

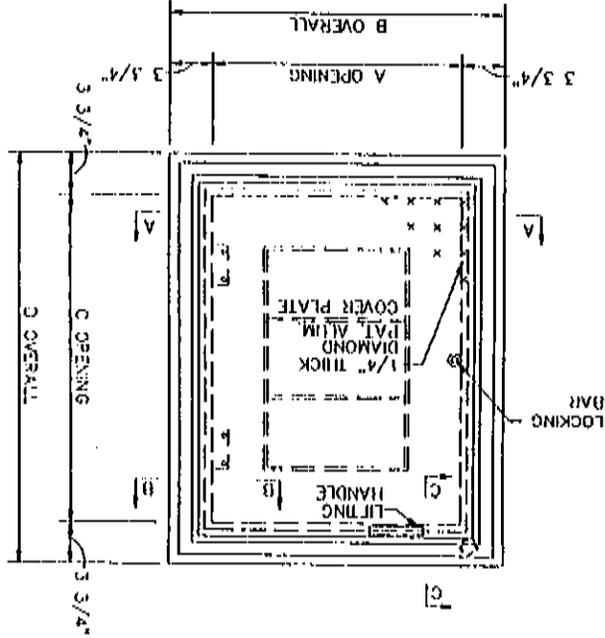


PLAN

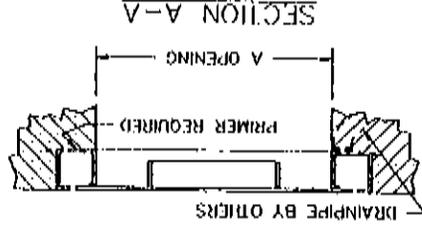

SECTION A-A

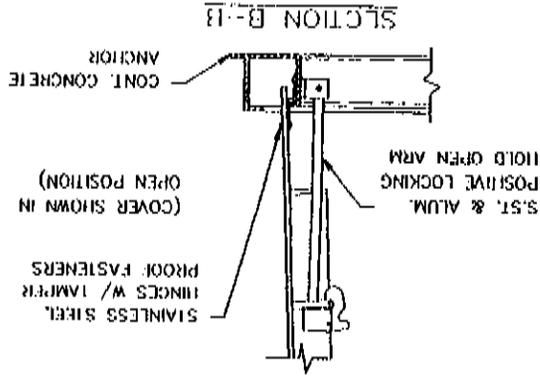

SECTION B-B

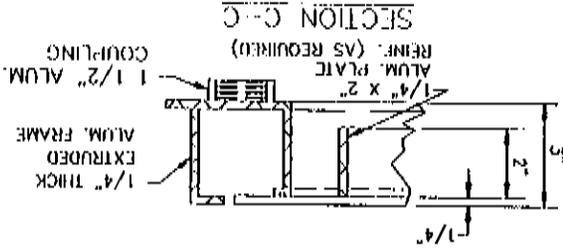

SECTION C-C

MODEL	DIMENSIONS				UNIT
	A	B	C	D	
WIR2424	24"	31 1/2"	24"	31 1/2"	60 LBS.
WIR3030	30"	37 1/2"	30"	37 1/2"	71 LBS.
WIR3636	36"	43 1/2"	36"	43 1/2"	87 LBS.
WIR3048	30"	37 1/2"	48"	55 1/2"	94 LBS.
WIR3648	36"	43 1/2"	48"	55 1/2"	106 LBS.

THE WIR SERIES (SINGLE LEAF) ACCESS FRAMES AND COVERS AS MANUFACTURED BY HALLIDAY PRODUCTS, INC. OF ORLANDO, FLORIDA SHALL HAVE A 1/4" THICK ONE-PIECE, MILL FINISH, EXTRUDED ALUMINUM CHANNEL FRAME, INCORPORATING A CONTINUOUS CONCRETE ANCHOR, A 1 1/2" DRAINAGE COUPLING SHALL BE LOCATED IN THE FRONT LEFT CORNER OF THE CHANNEL FRAME, DOOR PANEL SHALL BE 1/4" ALUMINUM DIAMOND PLATE, REINFORCED TO WITHSTAND A LIVE LOAD OF 300 LBS. PSF. DOOR SHALL OPEN TO 90° AND AUTOMATICALLY LOCK WITH A STAINLESS STEEL HOLD OPEN ARM WITH AN ALUMINUM RELEASE HANDLE. DOOR SHALL CLOSE FLUSH WITH THE FRAME, HINGES AND ALL FASTENING HARDWARE SHALL BE STAINLESS STEEL. UNIT SHALL LOCK WITH A NON-CORROSIVE LOCKING BAR AND HAVE A NON-CORROSIVE HANDLE. UNIT SHALL BE GUARANTEED AGAINST DEFECTS IN MATERIAL AND/OR WORKMANSHIP FOR A PERIOD OF 10 YEARS.

SPECIFICATIONS

SD LAB - 1		PLAN & DETAILS	
STANDARD SAMPLING & GAGING MANHOLE		SANITATION DISTRICT NO. 1	
DATE: SEP, 1985	SCALE: 1" = 2'	OF CAMPBELL & KENTON COUNTIES, KY	
APPROVED BY:	DRAWN BY G. A.	REVISED	

